

Drainage Easements: South Lakes




Residential Estate Entrances: Macquarie View



Very labour intensive Street Scape Design (Macquarie View Estate)



Keswick Estate Stage 5 - Street Scaping

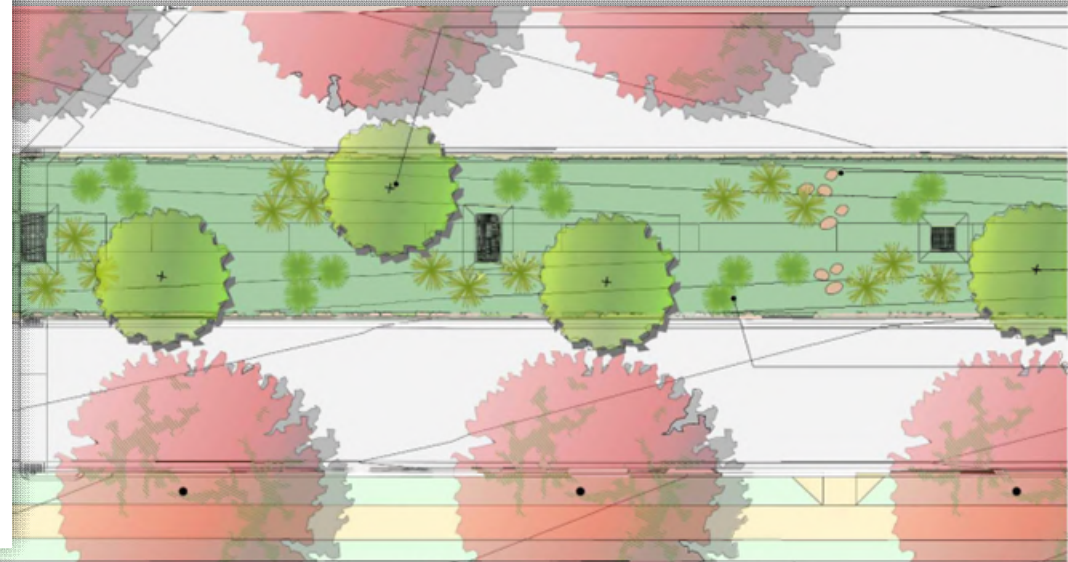


Central Median Detail Plan
Scale: 1:100 @ A1




Power Easements


~21 hectares (52 acres)

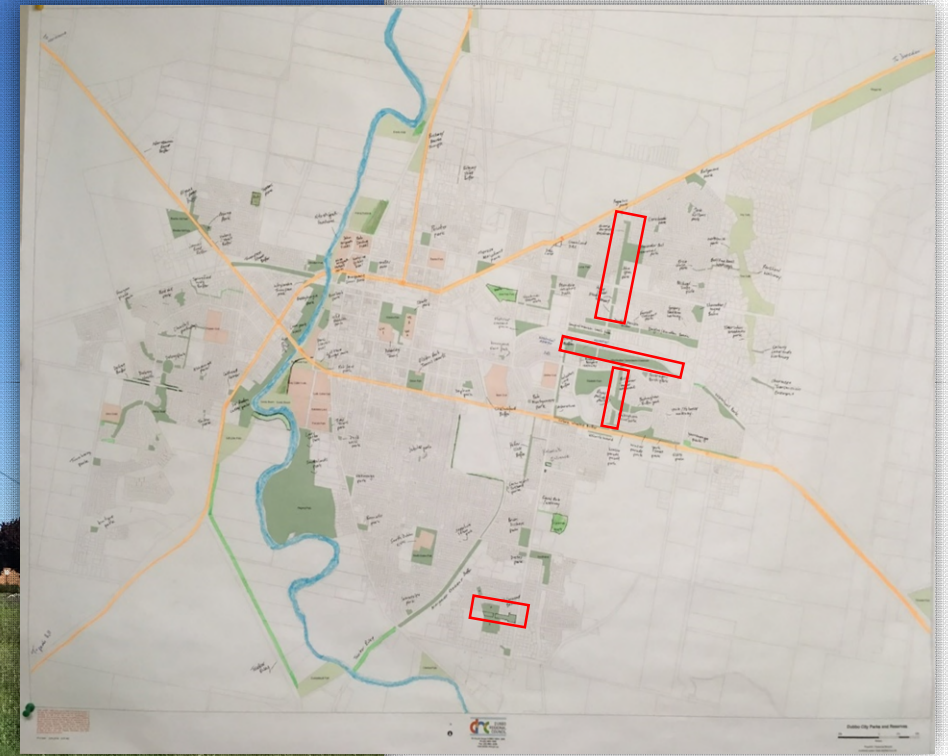

Highway Slashing and Guide Post Spraying

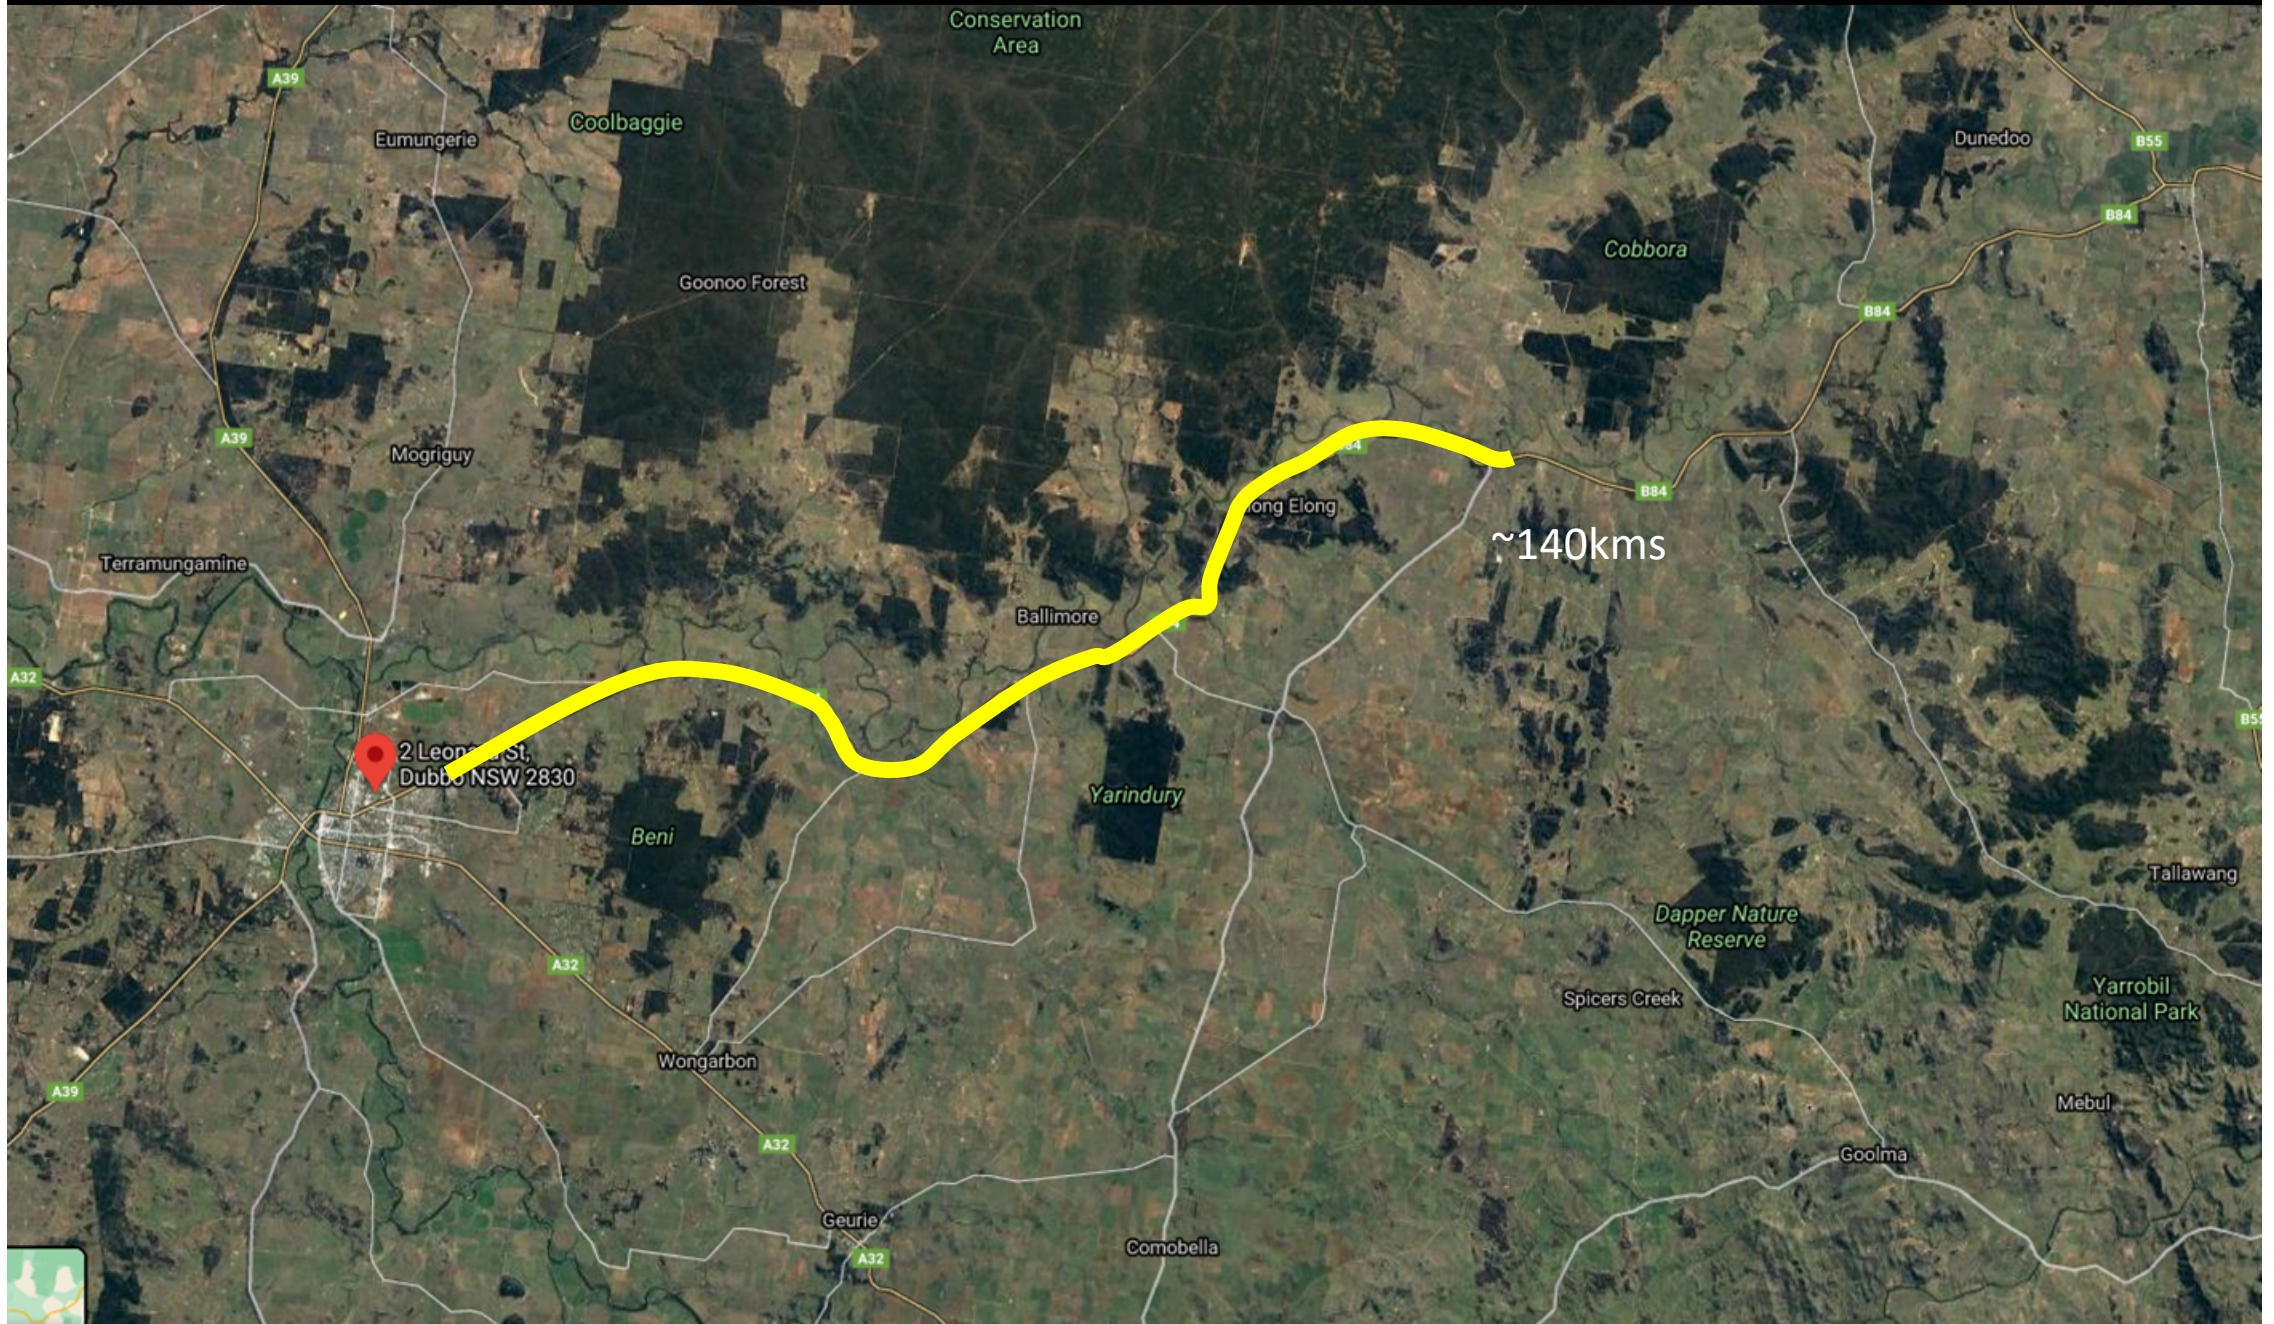

5 Highway Approaches: ~12 kilometres

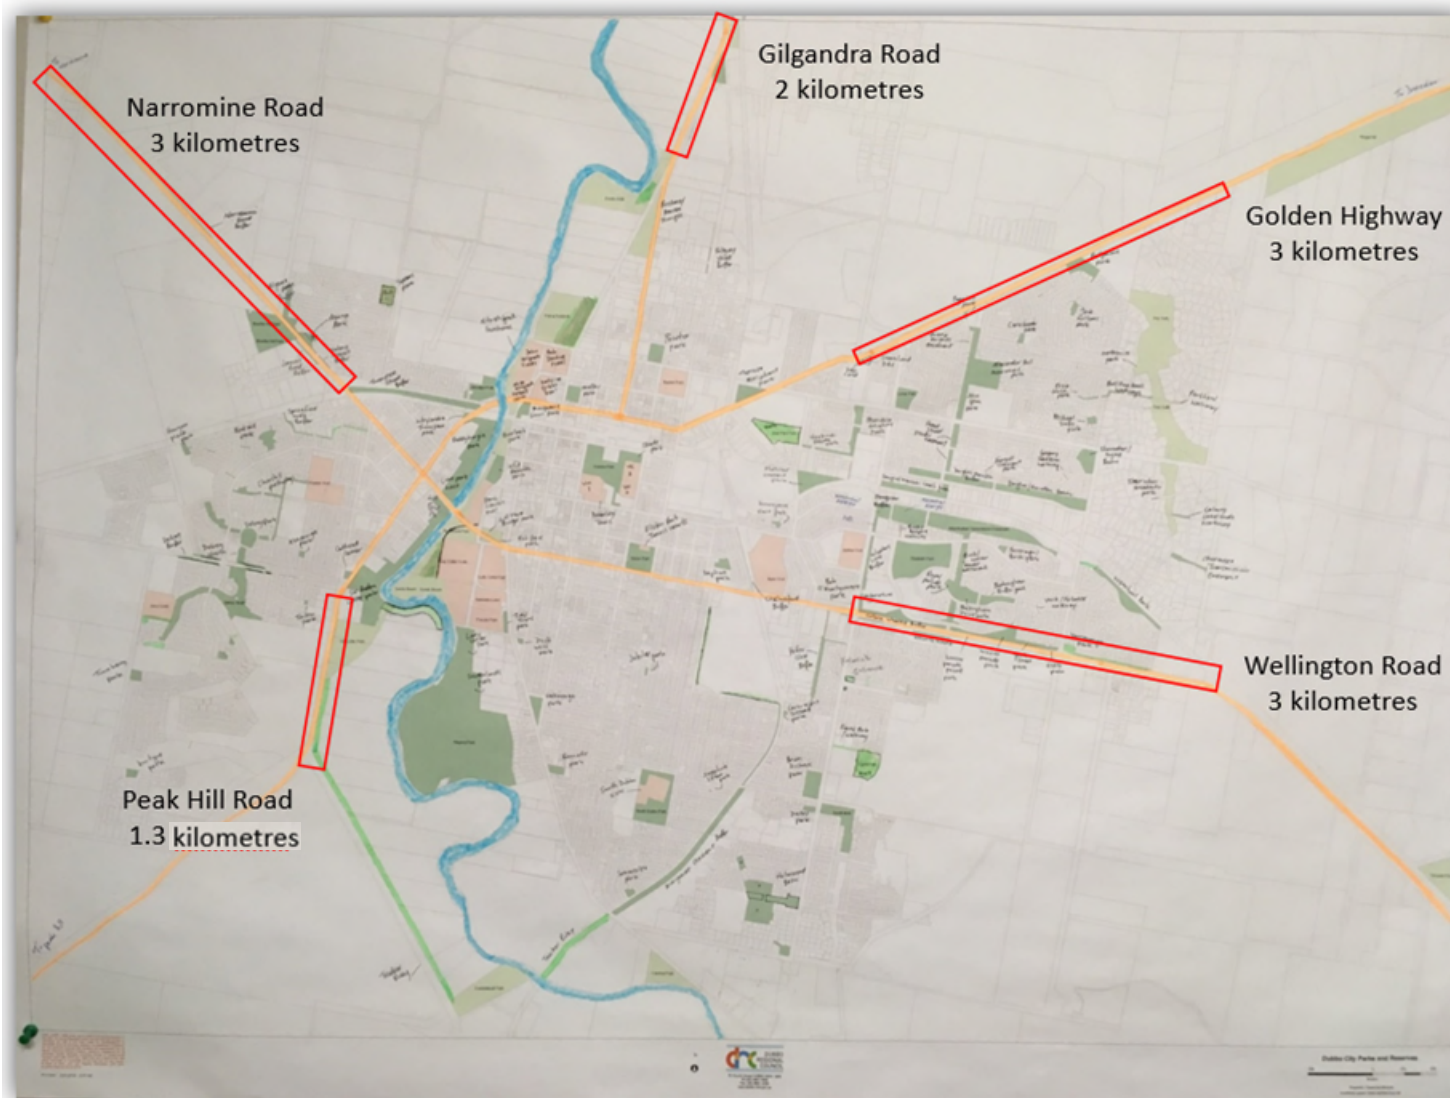

5 Highway Approaches: ~12 kilometres light



Peak Hill Road



Golden Highway



Wellington Road



Wellington Road




Golden Highway



Dubbo - Highway Entrances and Urban Roadside



Golden Highway

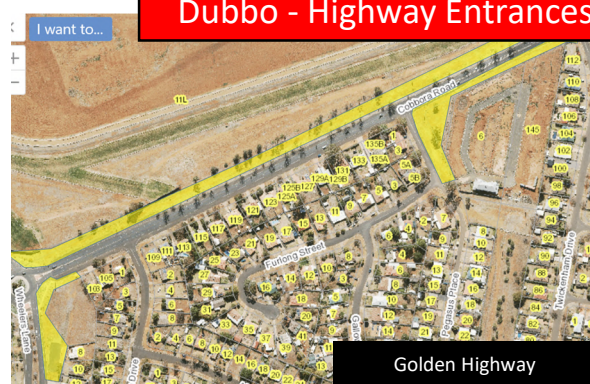

Golden Highway



Golden Highway



Newell Highway




Mitchell Highway



Mitchell Highway



Mitchell Highway

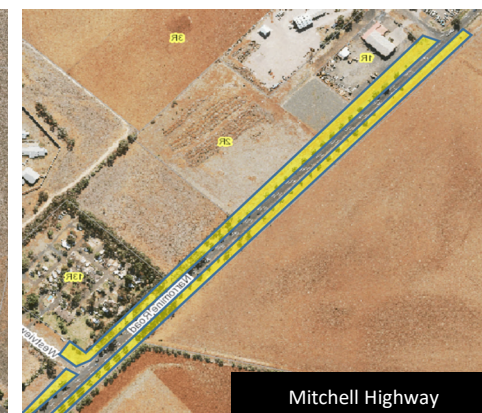

Mitchell Highway



Mitchell Highway




Newell Highway



Newell Highway



Newell Highway

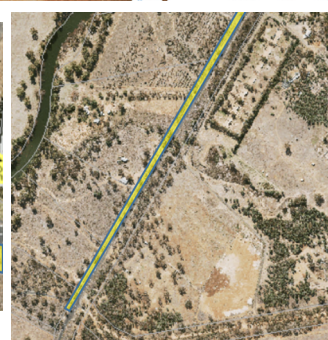

Complex Traffic Control Plans

